

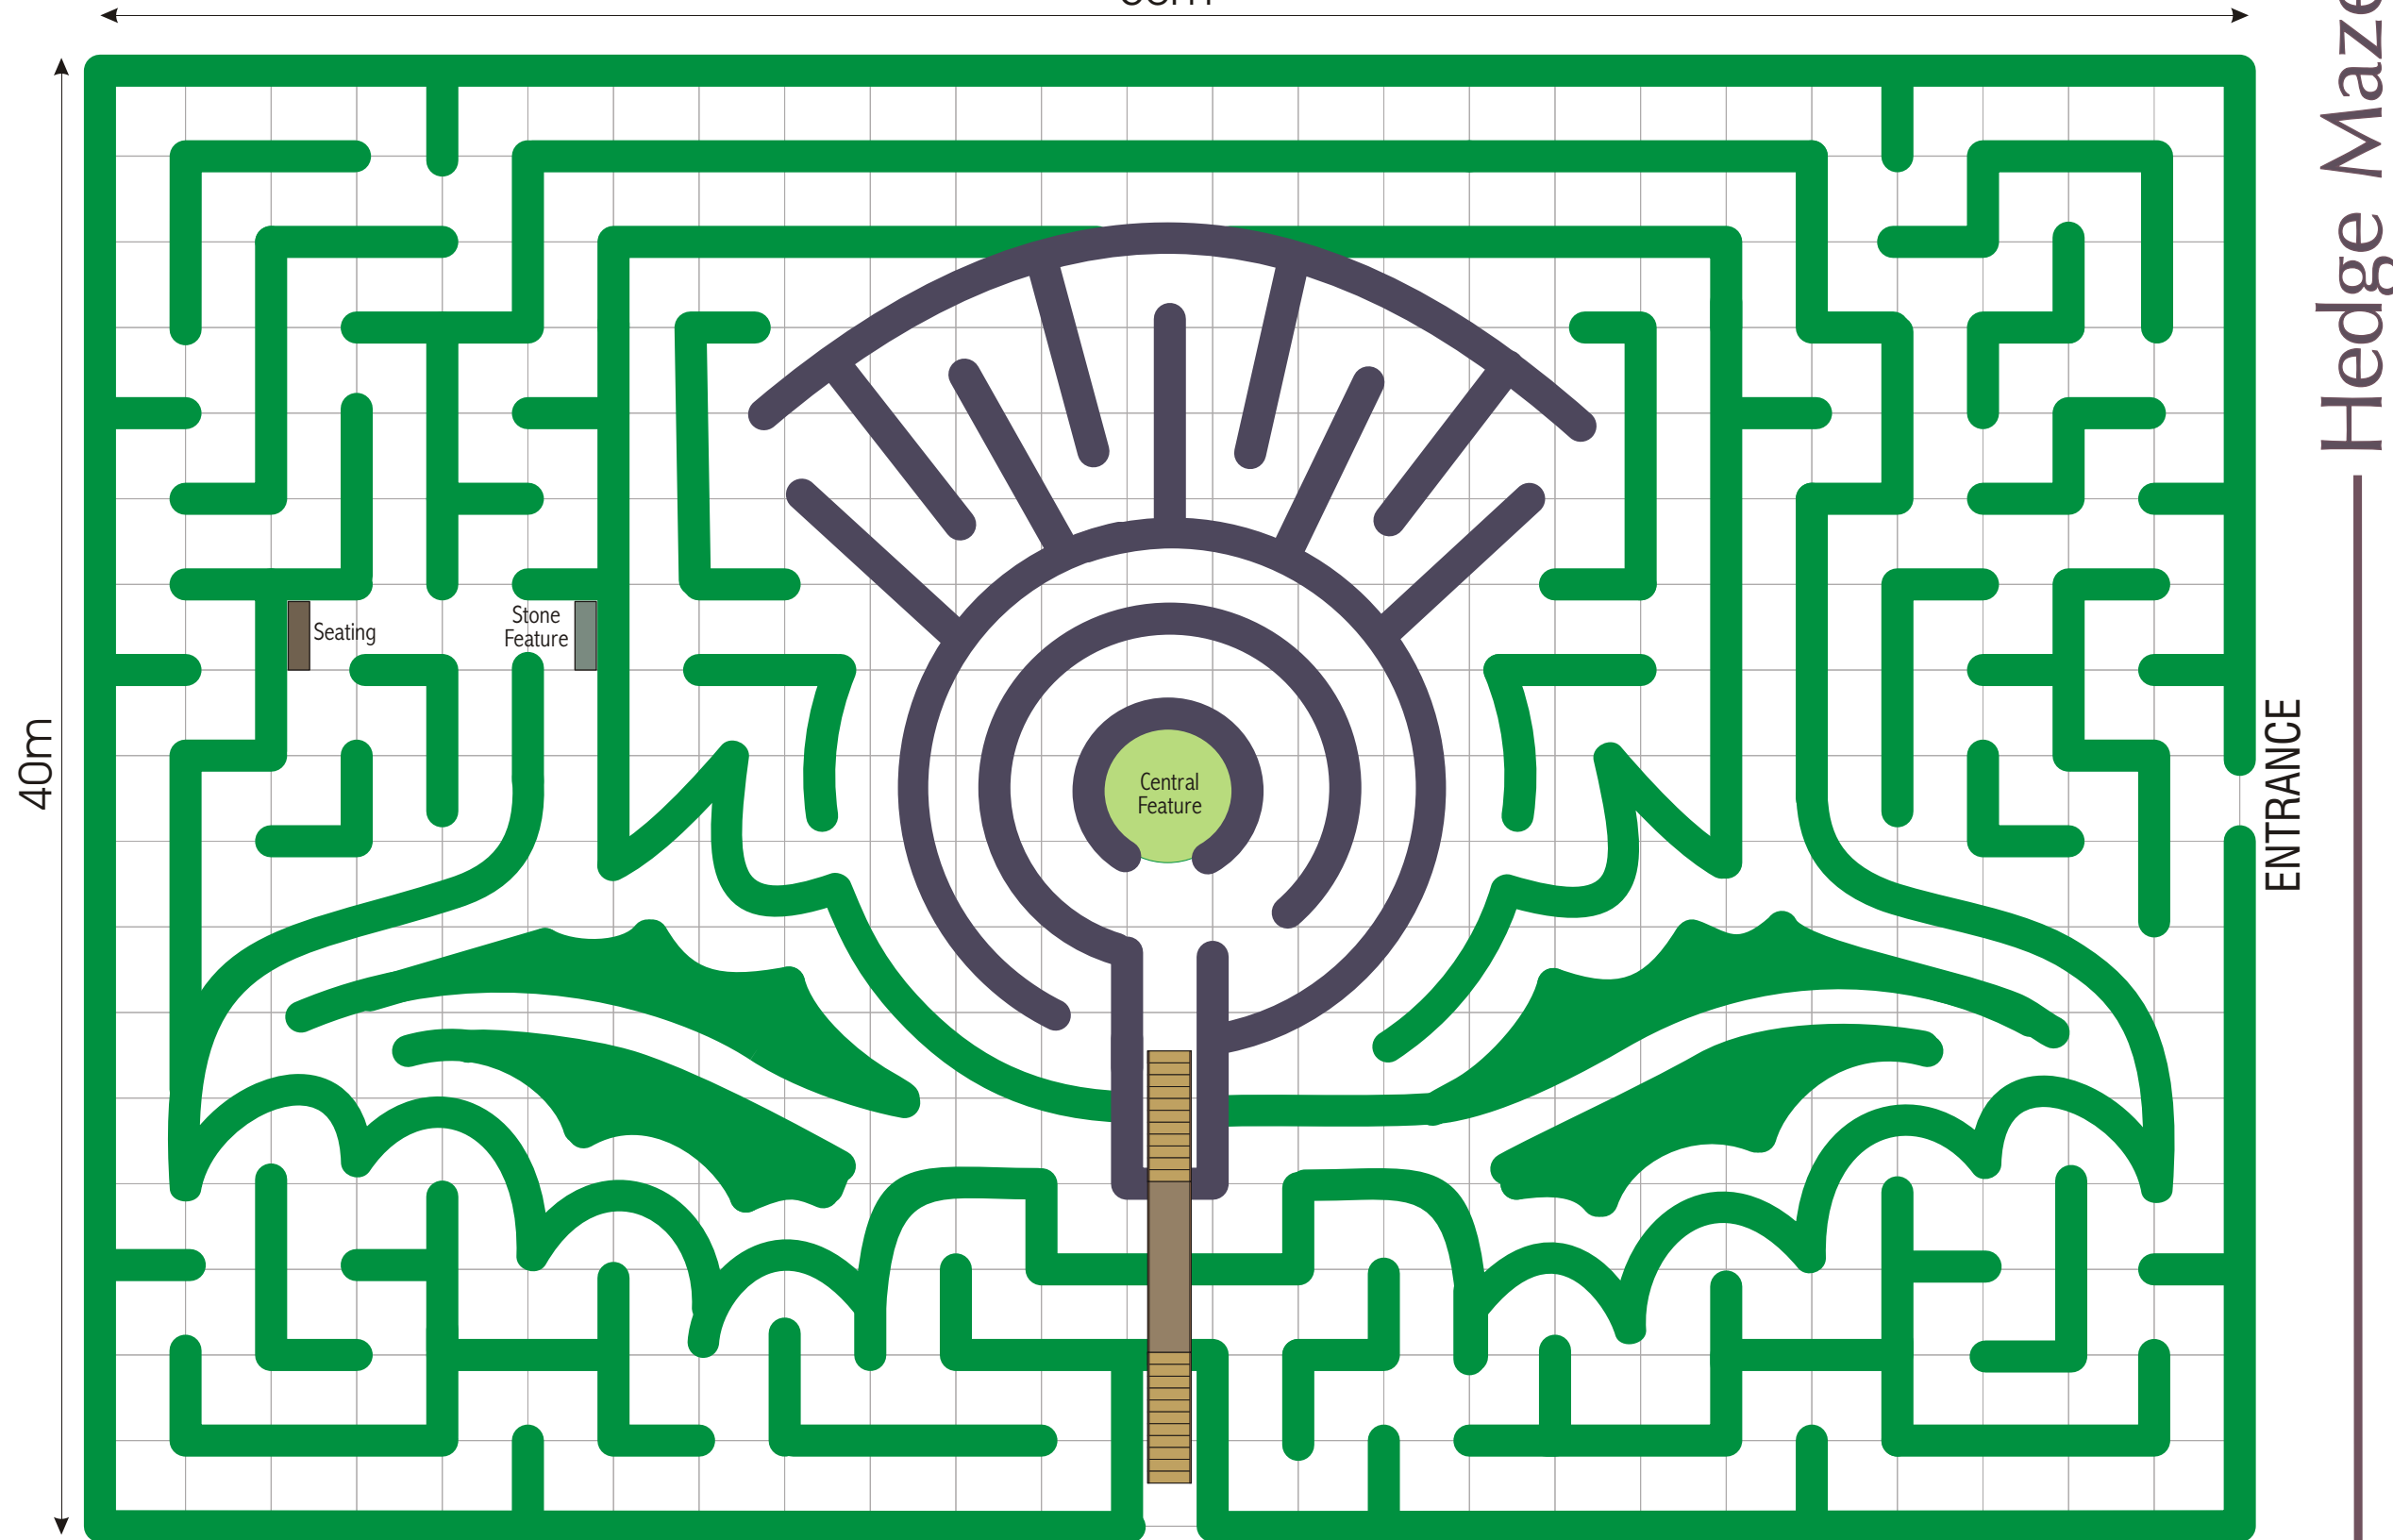
Forbes Maze

HEDGE MAZE

SCALE 1:200



60m

40m



Hedge Maze

EXIT

-  Planted with Copper Beech
-  Planted with Beech

